

## AREA PLAN

### REGENT ARCADE HOUSE


19-25 Argyll Street, LONDON, W1F

#### Second Floor

##### Net Internal Area

	OFFICE	1019.0 sq m	10968 sq ft
---	--------	-------------	-------------

**TOTAL NIA:** 1019.0 sq m 10968 sq ft

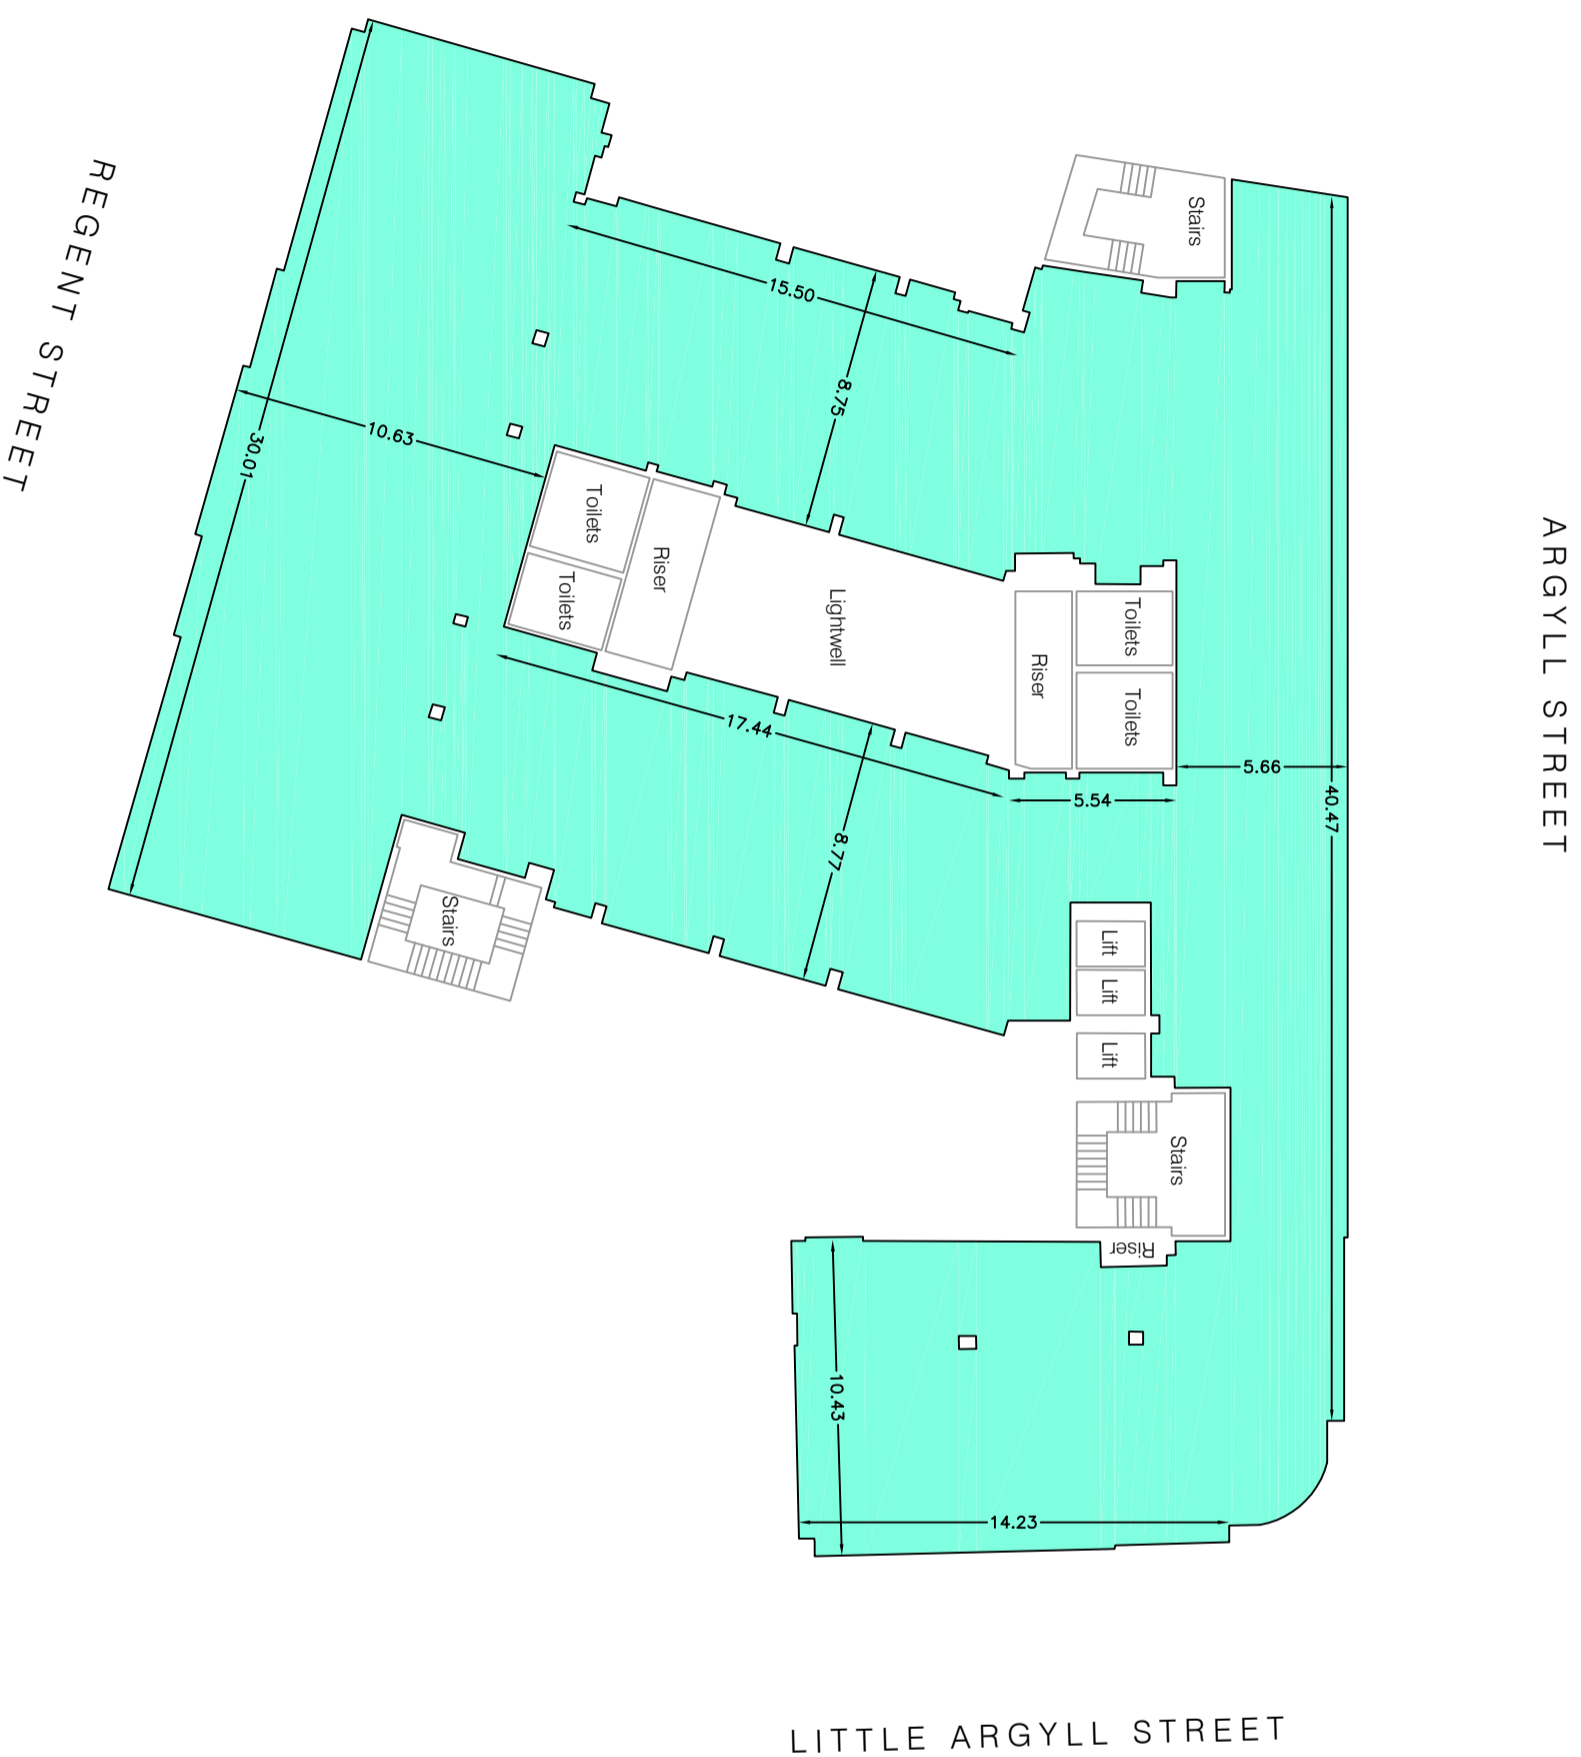

REGENT STREET

LITTLE ARGYLL STREET

Condition of Site:

**Occupied**  
Vacant  
**Heavy Fit-Out**  
Shell & Core  
Under Construction  
Cat A Fit-Out

Notes:

This drawing complies with the 6th edition of the RICS code and indicates the extent of the areas quoted, produced to an accuracy commensurate with standard presentation scales. It is held in a scaled digital CAD format.

This drawing was originally produced by Plowman Craven in June 2007 under Project No. 18215-002 and has now been amended following site verification.

Revisions:

A - Original Issue (May 2012)

**Dwg No.** 27041-A2

Issue A May 2012

Scaled for presentation purposes

**Plowman Craven**  
Regulated by RICS



+44(0)1582 765566 [www.plowmancraven.co.uk](http://www.plowmancraven.co.uk)